




MOOSE LAKE - WINDEMERE SANITARY SEWER DISTRICT

DISTRICT MAP

PREPARED BY

BOLTON & MENK, INC.

Consulting Engineers & Surveyors
 MANKATO, MN FAIRMONT, MN SLEEPY EYE, MN WILLMAR, MN
 BURNSVILLE, MN CHASKA, MN RAMSEY, MN AMES, IA

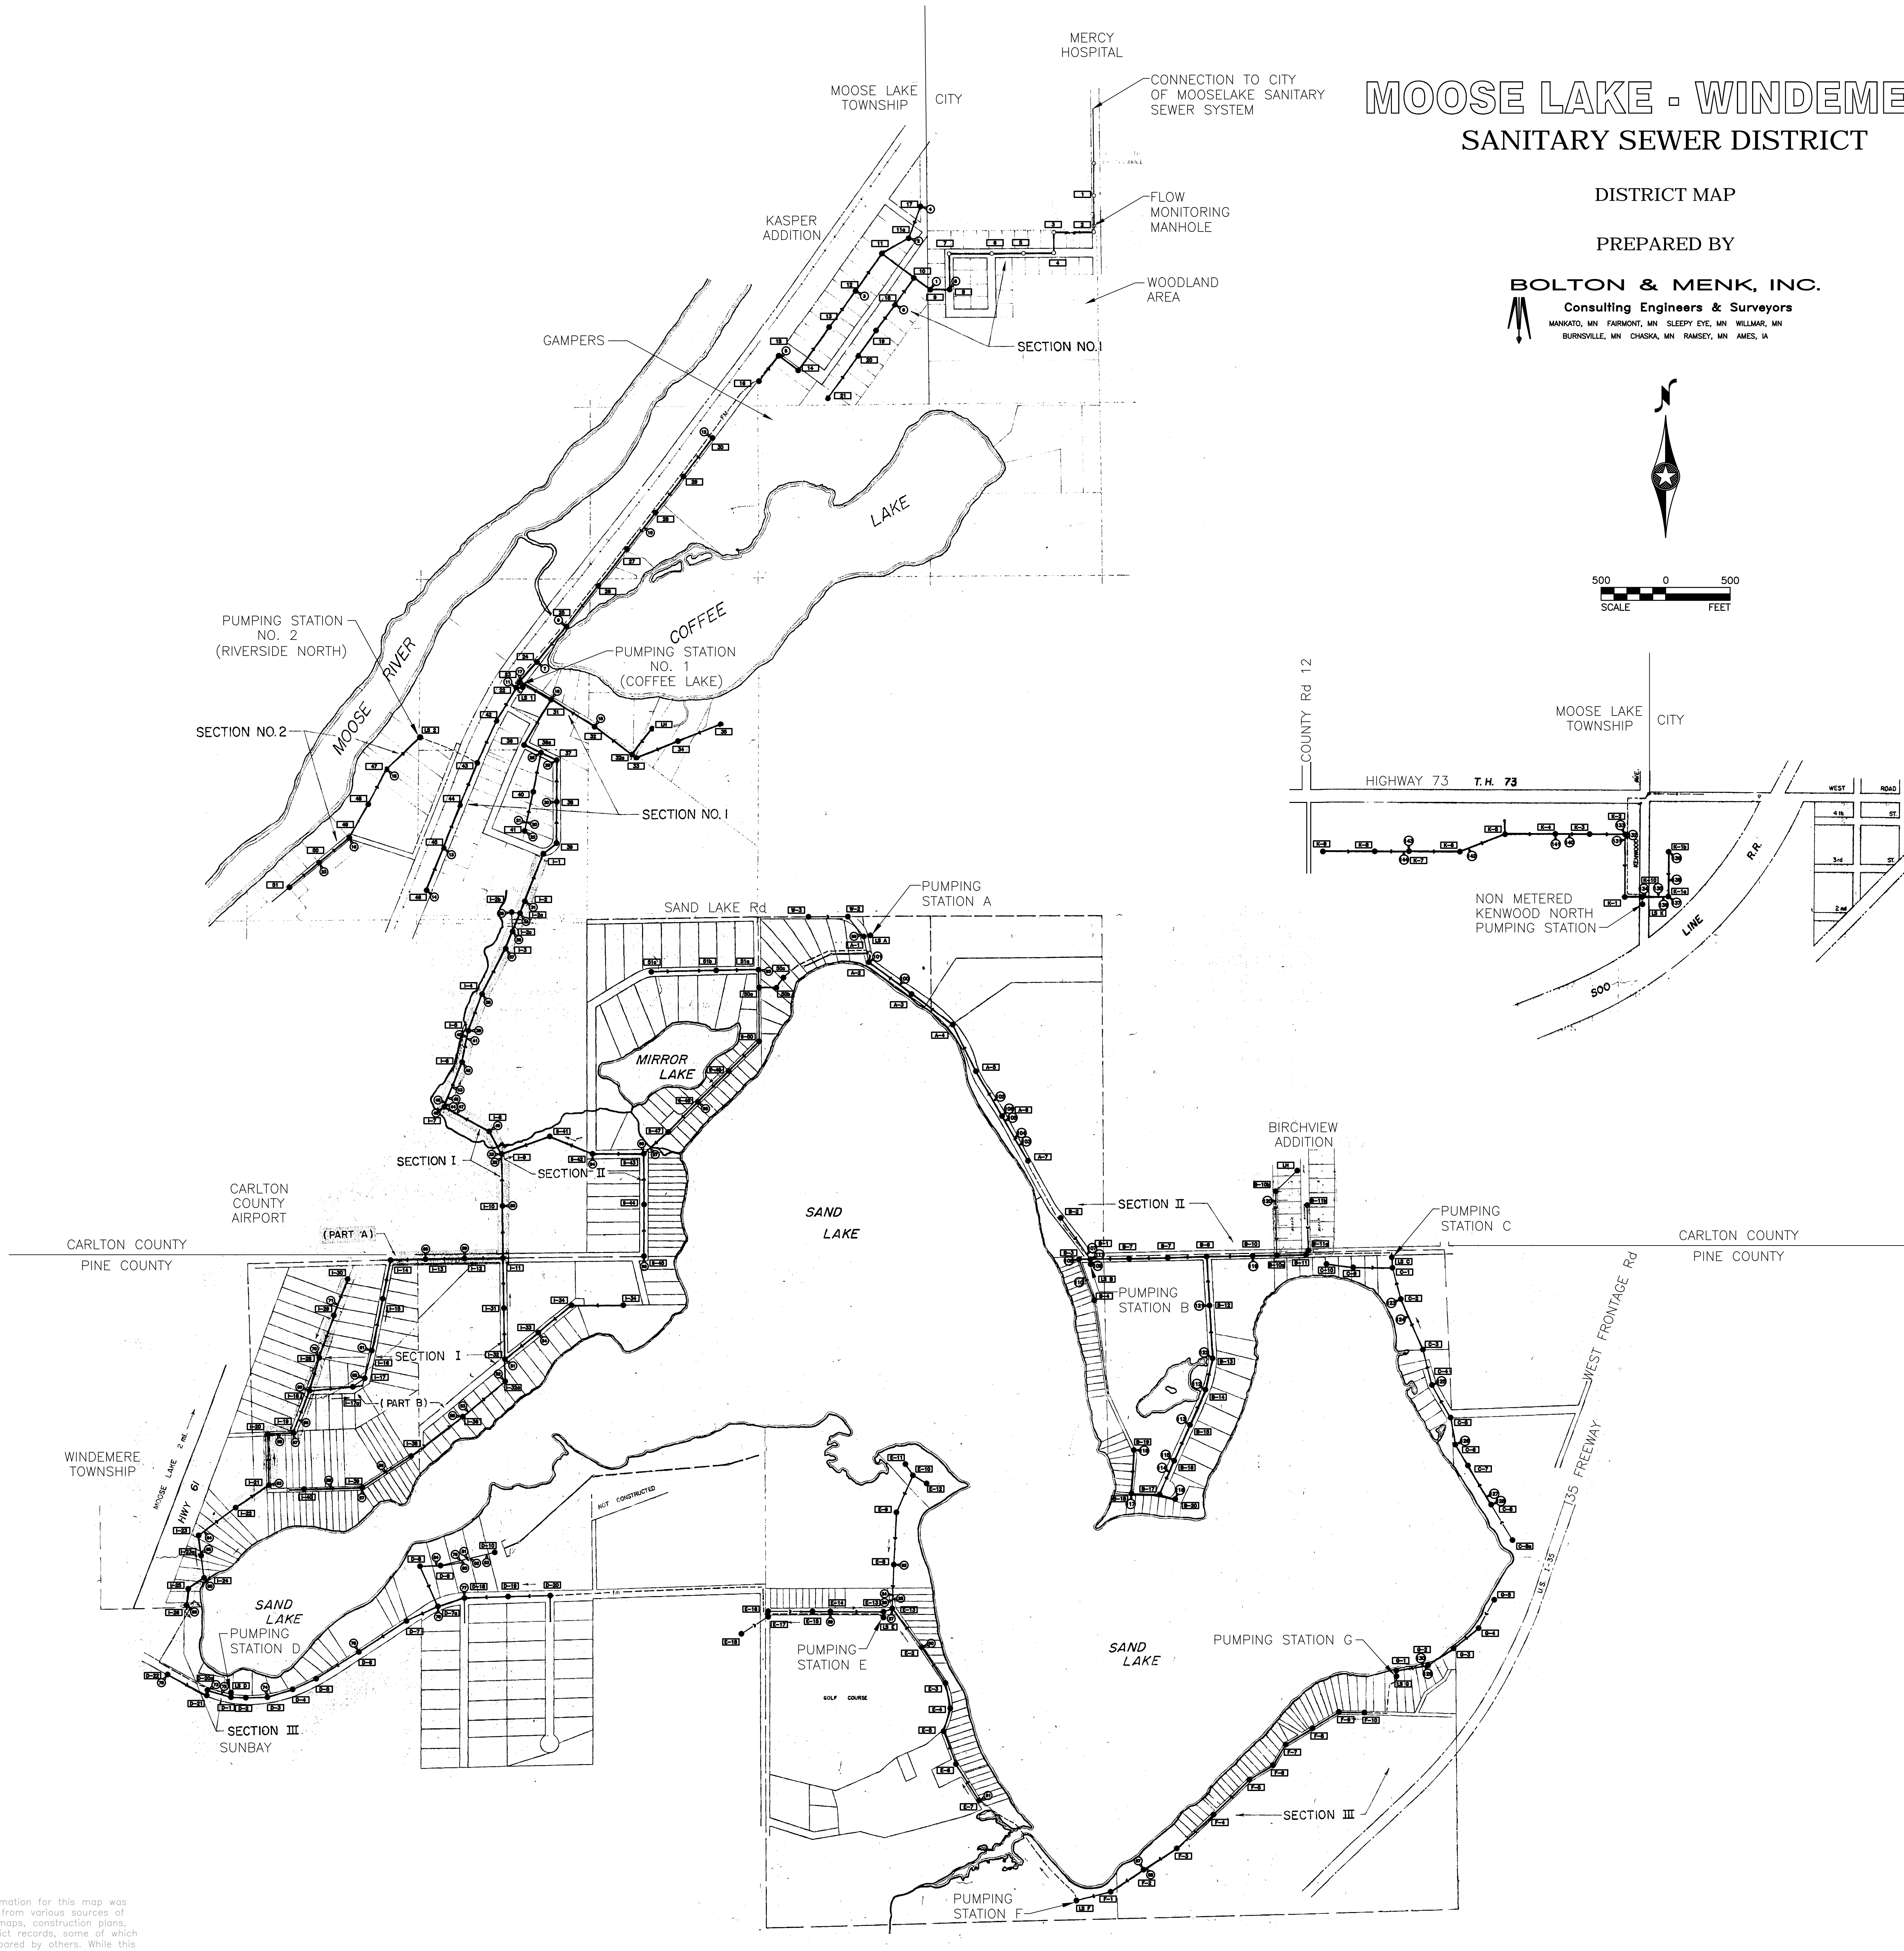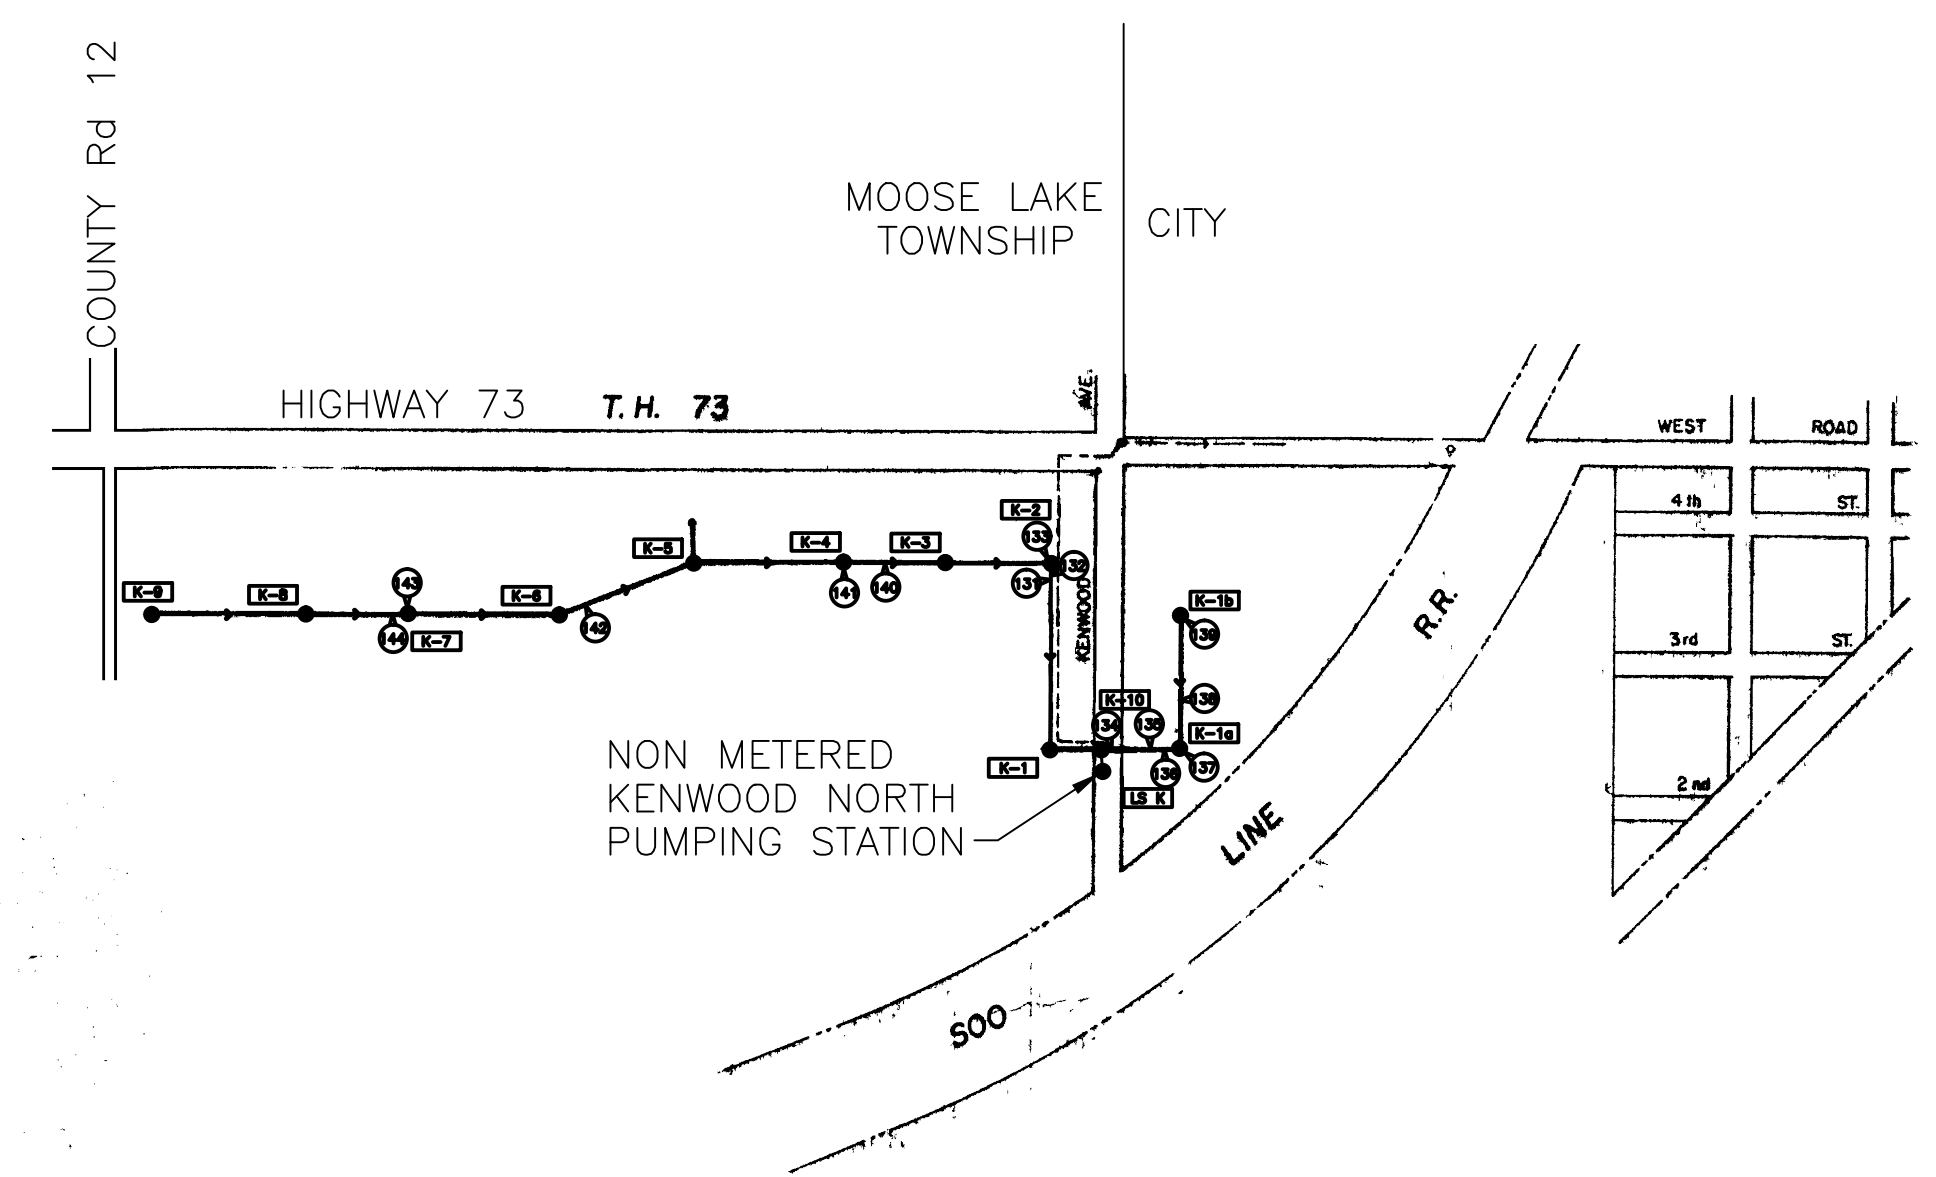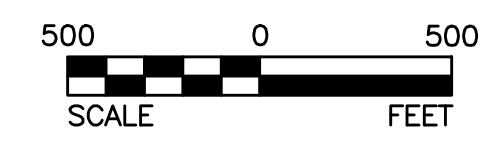

NOTE:
 The information for this map was obtained from various sources of existing maps, construction plans, and district records, some of which were prepared by others. While this information is believed to be reliable Bolton & Menk, Inc. is not responsible for its accuracy nor for errors or omissions which may have been incorporated into this document as a result.